


K:\019899-000\Cad\Exhibits\019899-000 Project Map Exhibit.dwg 8/4/2022 11:25:56 AM



WSB PROJECT NO.:  
019899-000

2022 SANITARY LINING PROJECT  
PROJECT MAP  
CITY OF OSSEO, MN

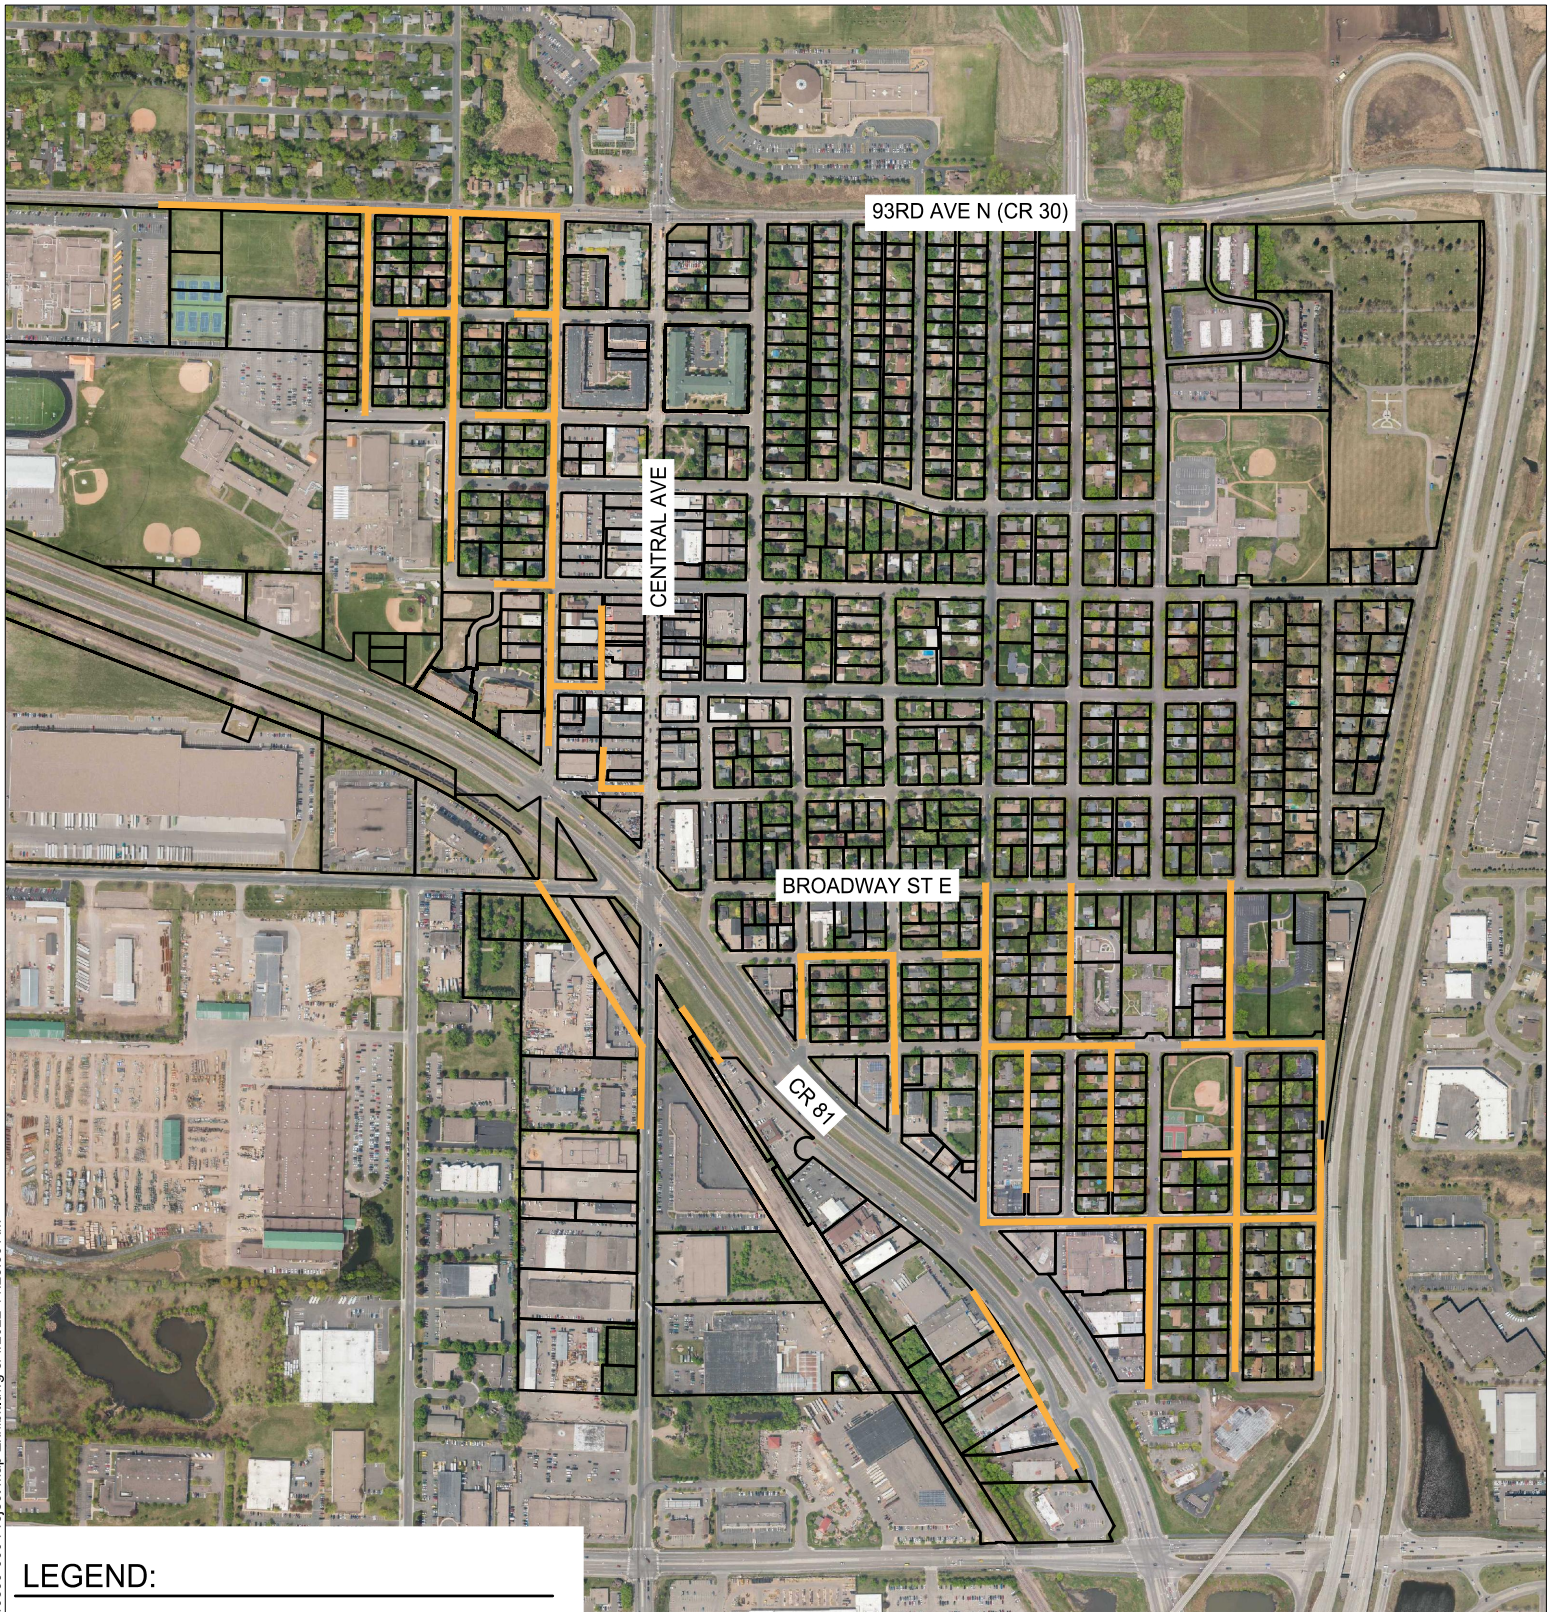